




MCCARTHY
 Architectural Interiors
 3333 East Camelback Road
 Suite 180
 Phoenix, Arizona 85018-3323
 Telephone: 602.955.4499
 Facsimile: 602.955.4599
 N O R D B U R G

AVONDALE COMMERCE CENTER – PHASE II
 1050 North El Mirage
 Avondale, Arizona
 SPEC SUITE I 101

BK	DRAWN
BK	CHECKED
4.16.10	DATE
N.T.S.	SCALE
1082.04	JOB NO
FLOOR PLAN	

SK-1


Drawing name: M:\Tenant Improvement\1082-Avondale CC-2\Tenants\1082.04 Spec Suite I 101\SK dwgs\Xflr-Bldg I 1082.04 SK-1.dwg

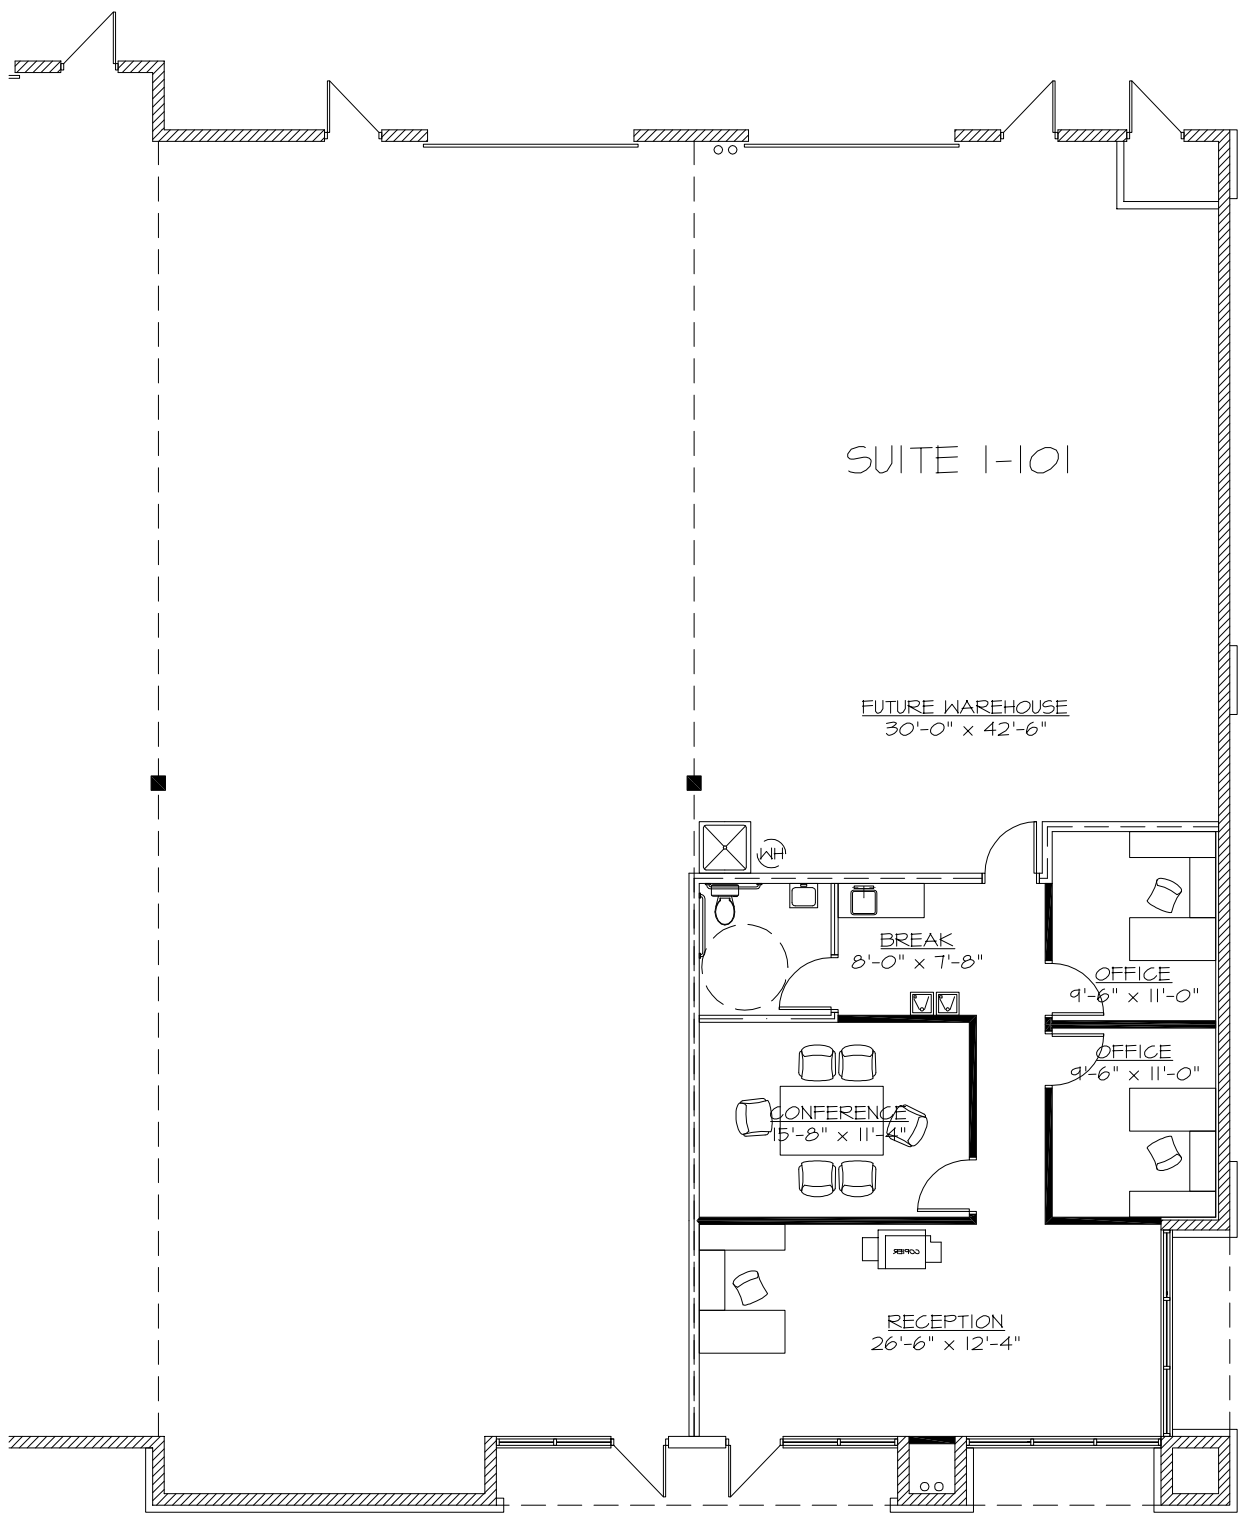

PRELIMINARY WAREHOUSE FLOOR PLAN

SCALE: N.T.S.

T.B.D. SF

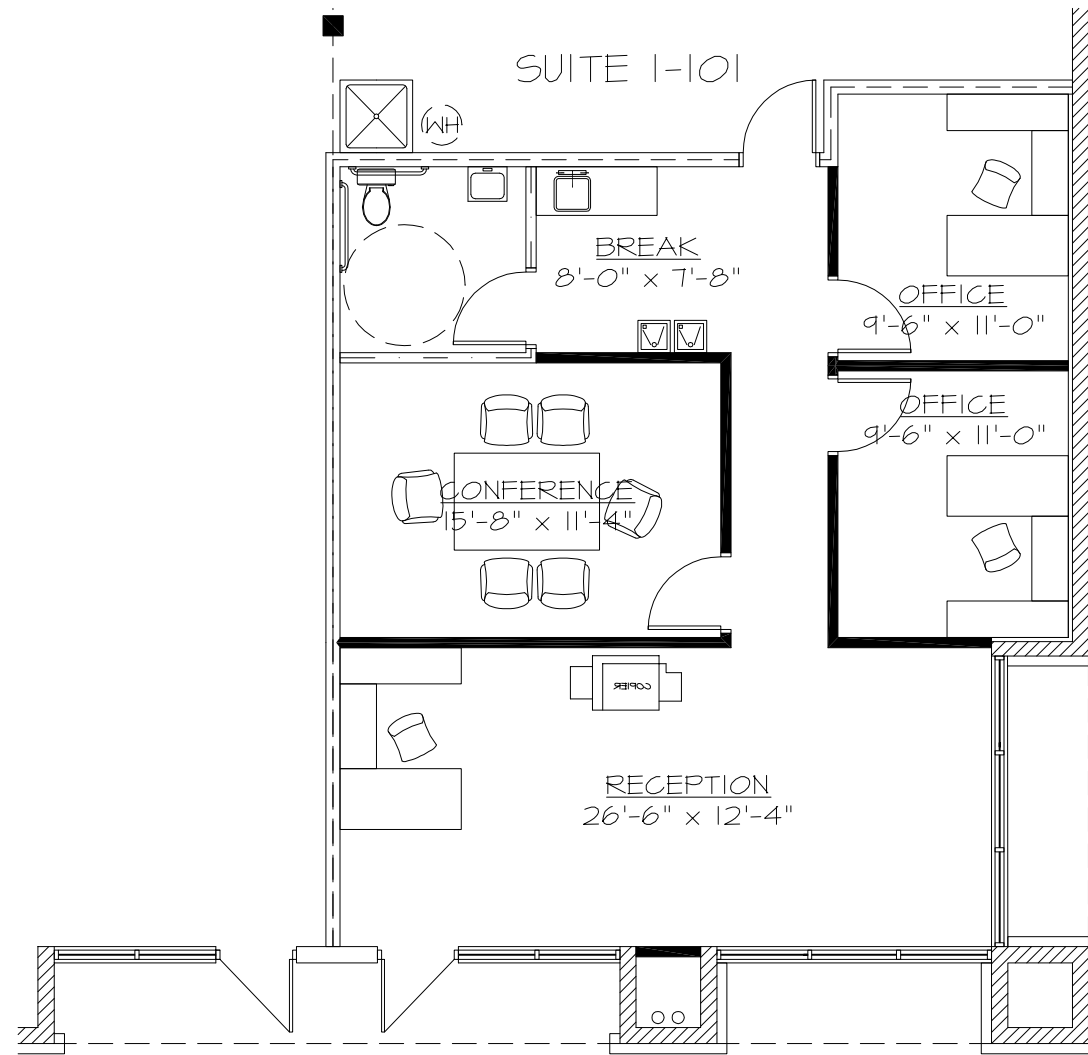


PRELIMINARY OFFICE FLOOR PLAN

SCALE: N.T.S.



AREA CALCULATIONS

SUITE I-101
 OFFICE AREA = 1,194 RSF
 WAREHOUSE AREA = 1,296 RSF
 TOTAL SUITE AREA = 2,490 RSF

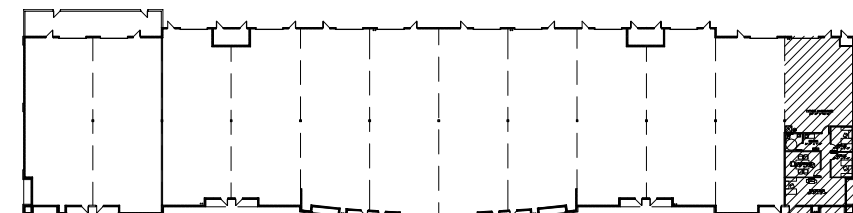

KEY PLAN PHASE II – BLDG I

SCALE: N.T.S.

